



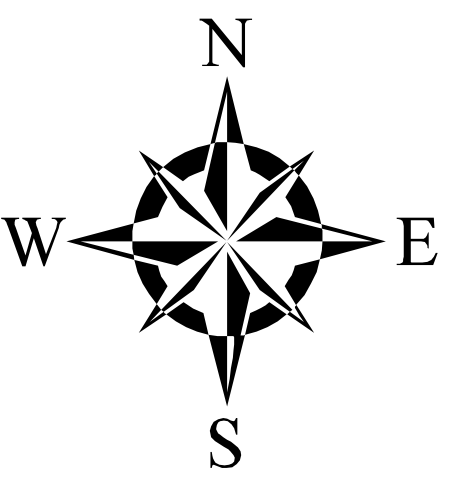

Inflow / Infiltration  
Phase 2 Report

COMPREHENSIVE SEWER PLAN  
Sheet 4 of 4

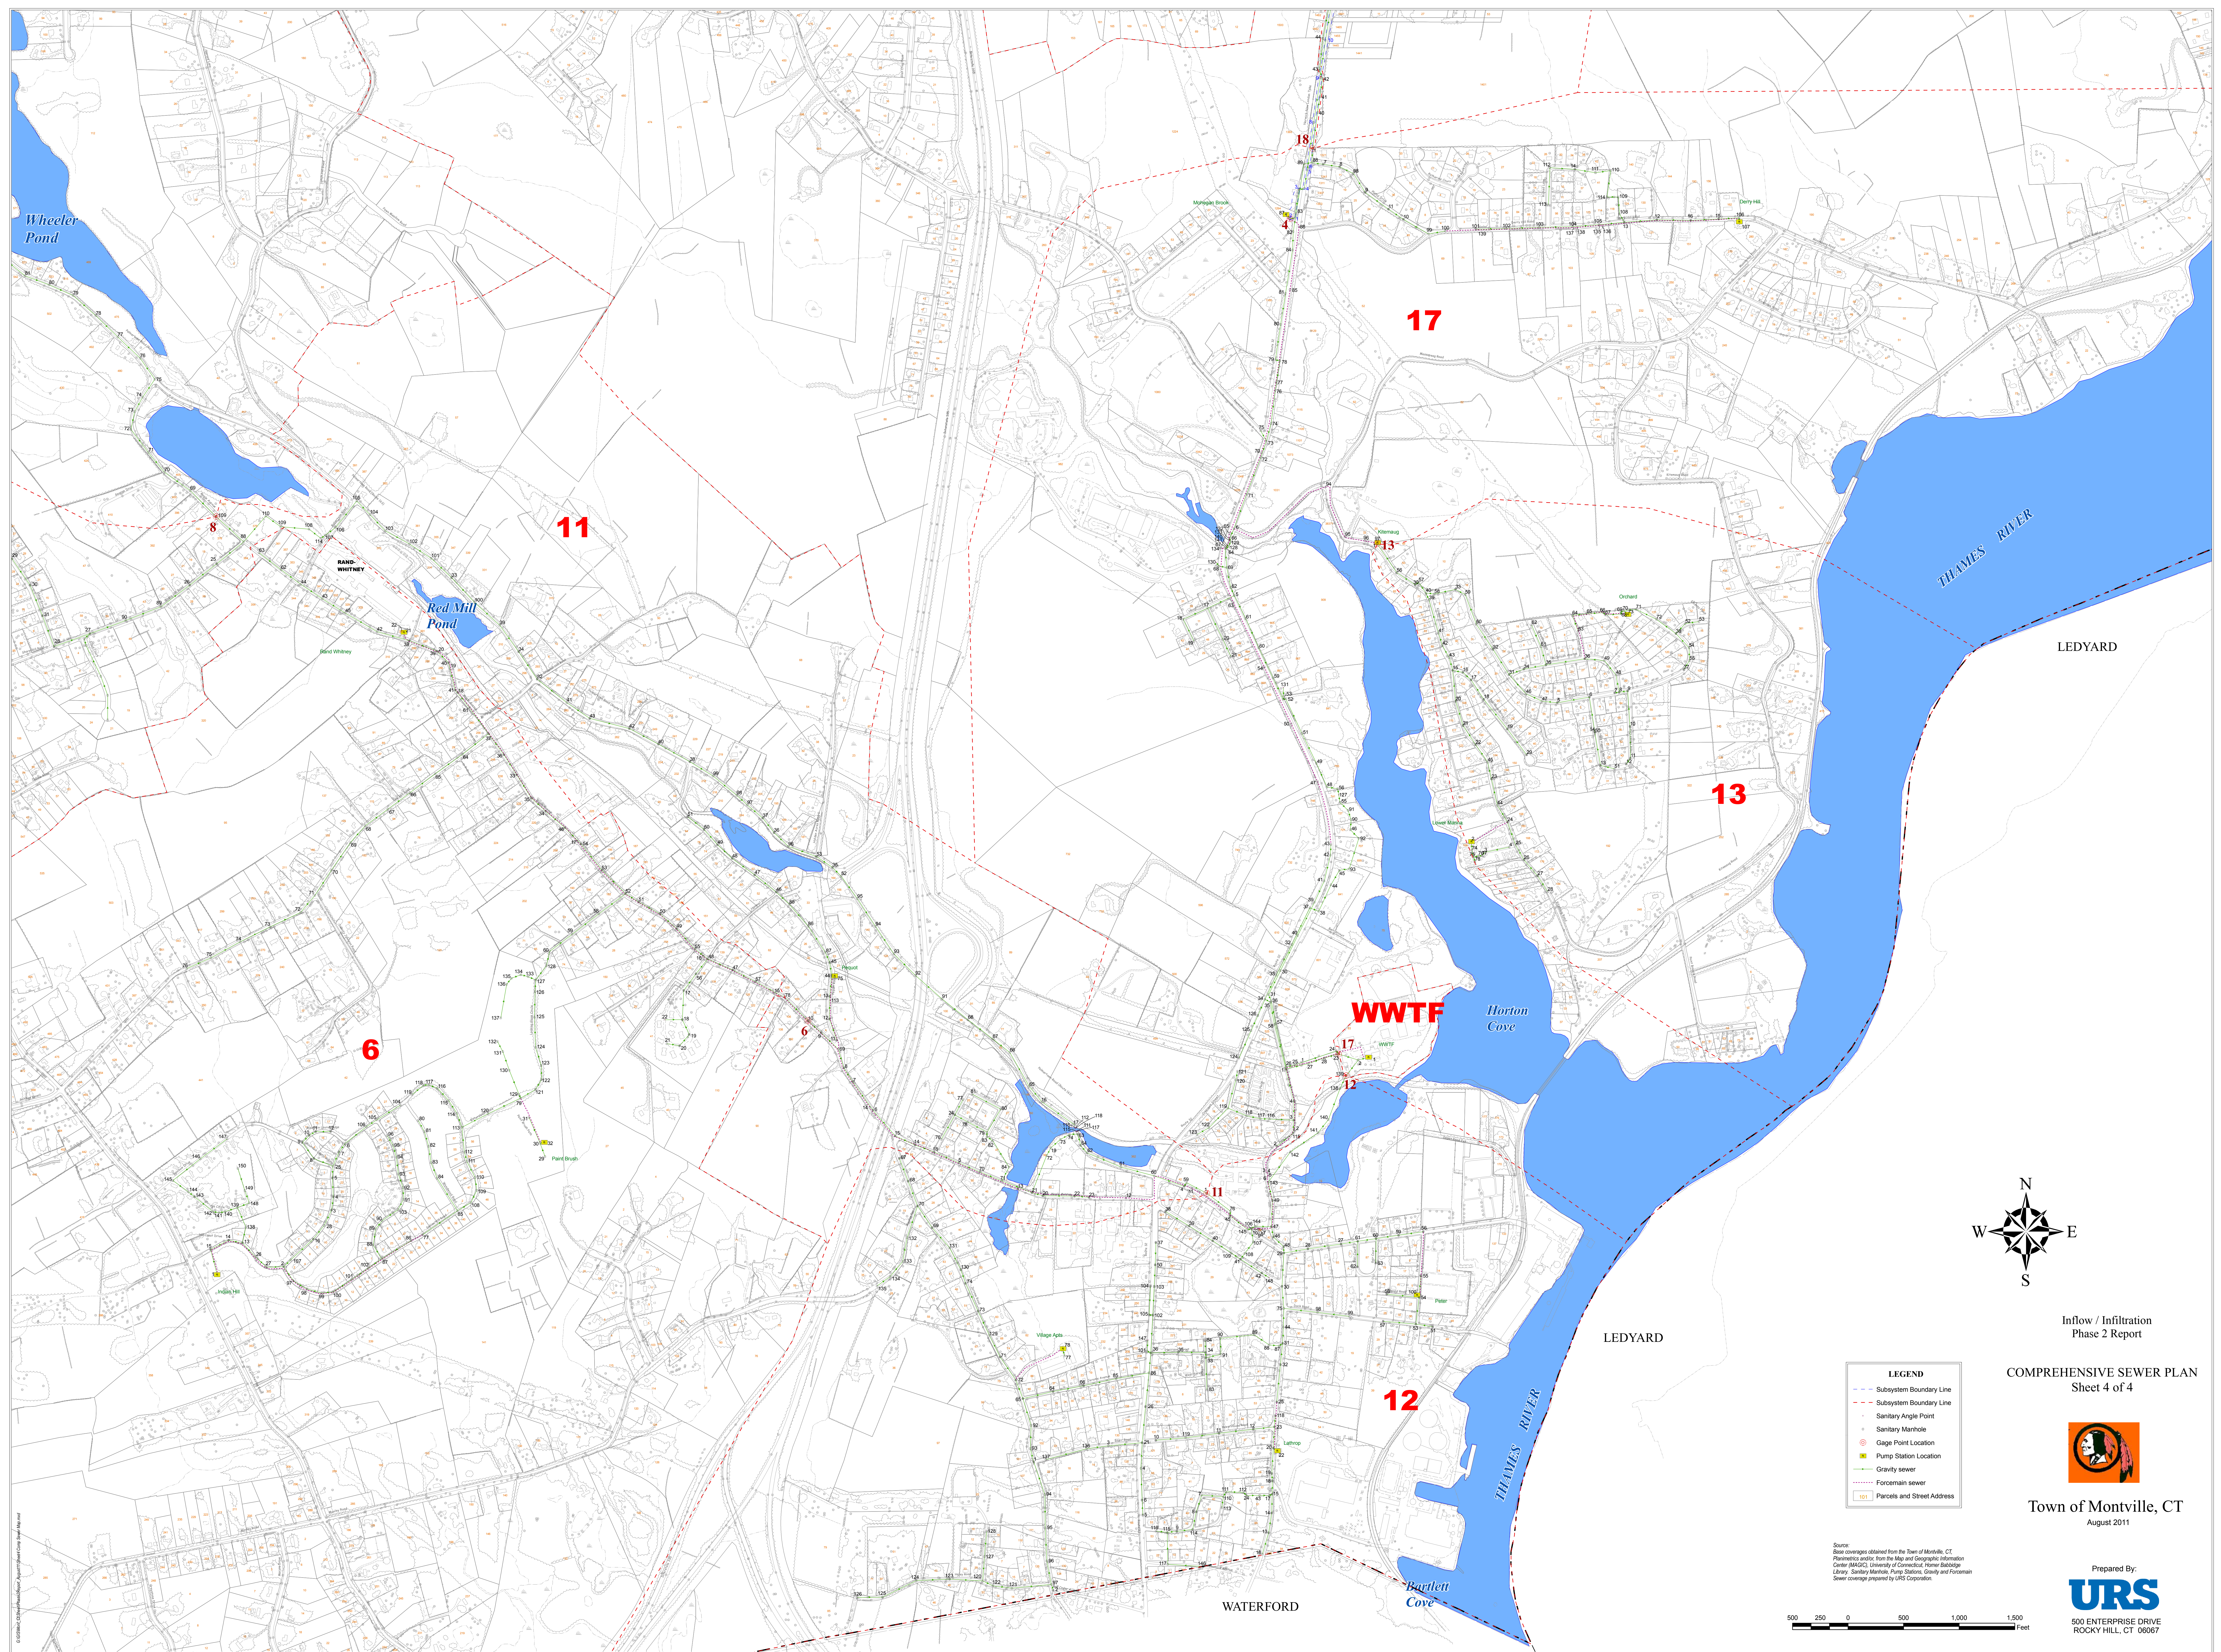

Town of Montville, CT  
August 2011

Prepared By:

**URS**  
500 ENTERPRISE DRIVE  
ROCKY HILL, CT 06067

- LEGEND**
- Subsystem Boundary Line
  - Subsystem Boundary Line
  - Sanitary Angle Point
  - Sanitary Manhole
  - Gage Point Location
  - Pump Station Location
  - Gravity sewer
  - Forcemain sewer
  - Parcels and Street Address

Source:  
Base coverages obtained from the Town of Montville, CT.  
Planimetrics and/or from the Map and Geographic Information  
Center (MAGIS) University of Connecticut, Storrs Campus  
Library. Sanitary Manholes, Pump Stations, Gravity and Forcemain  
Sewer coverages prepared by URS Corporation.

